


# WORK ZONE CONDITION (SEE CONDITION GUIDANCE)

- A - ALLOWED - CONSIDER USING A SPOTTER
- B - ALLOWED - SPOTTER REQUIRED FOR WORKER ACCESS TO LANE.
- C - NOT RECOMMENDED, SEE TCP 19a FOR WORK ZONE REQUIREMENTS.

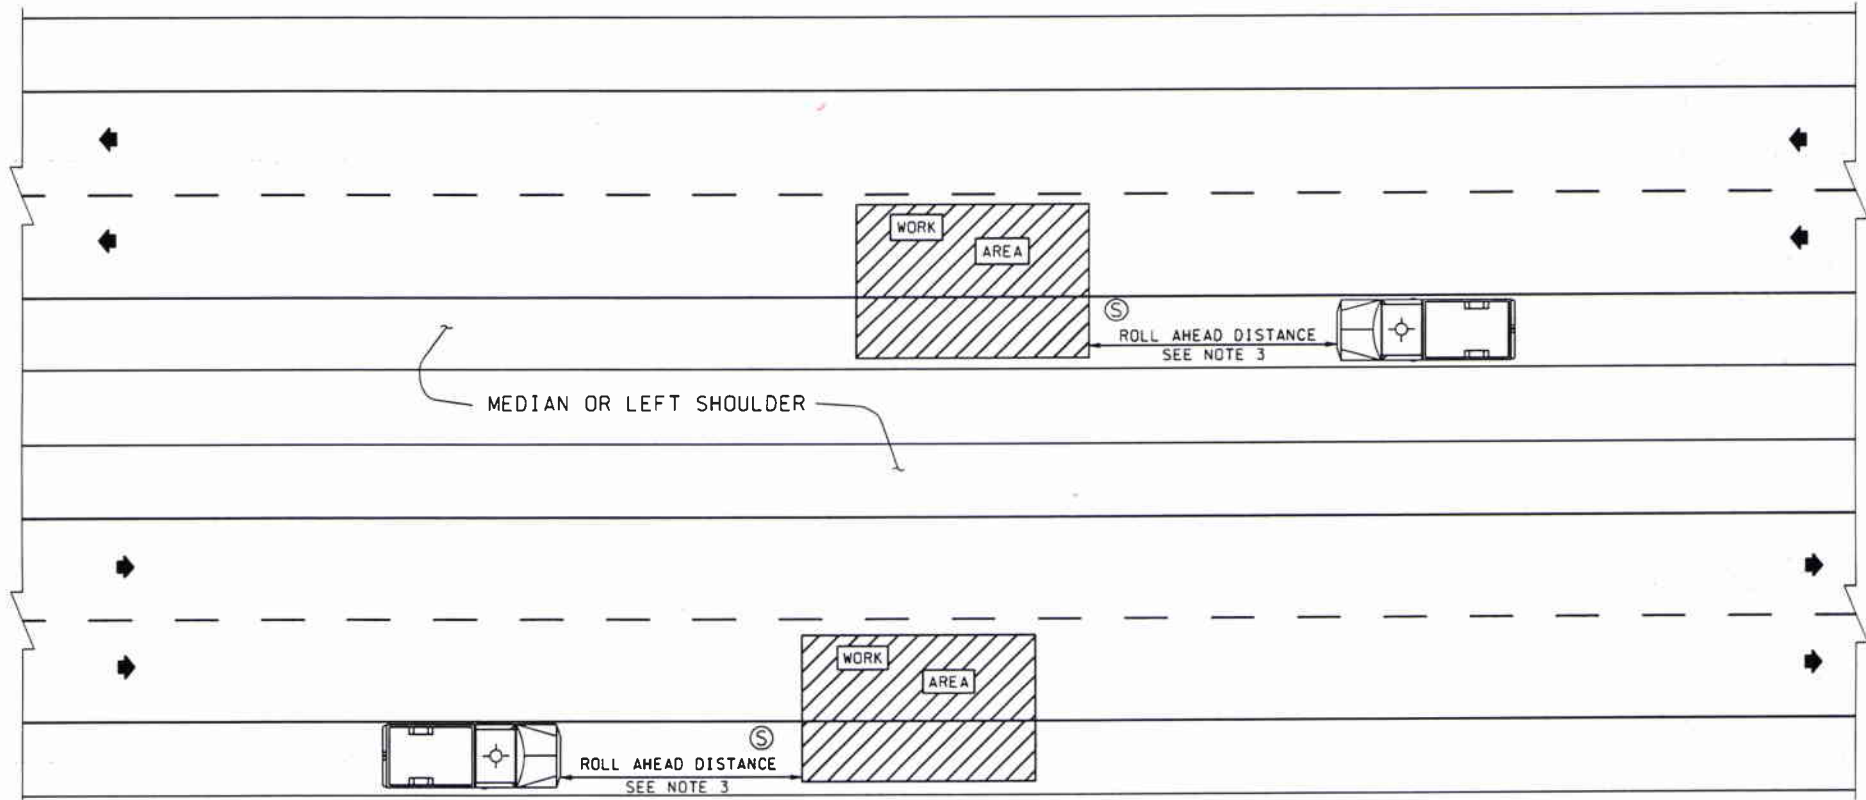

## NOTES:

1. SEE GUIDANCE SECTION FOR WORKER(S) IN LANE
2. RESTRICTED SIGHT DISTANCE REQUIRES ADDITIONAL ADVANCE WARNING DEVICES OR SIGNS, SEE TCD 14 FOR SIGHT DISTANCE CHART.
3. REFER TO TAPER AND BUFFER SPACE DETAILS SHOWN ON APPENDIX 3-3 FOR ADDITIONAL INFORMATION.

## LEGEND



PROTECTIVE / WORK VEHICLE WITH WARNING BEACON



SPOTTER

**TYPICAL VERY SHORT DURATION WORK OPERATION - LOW SPEED (40 MPH OR LESS)**  
(SEE GUIDANCE TEXT FOR ADDITIONAL DIRECTION)